







PERGOLA ROSE BEDS

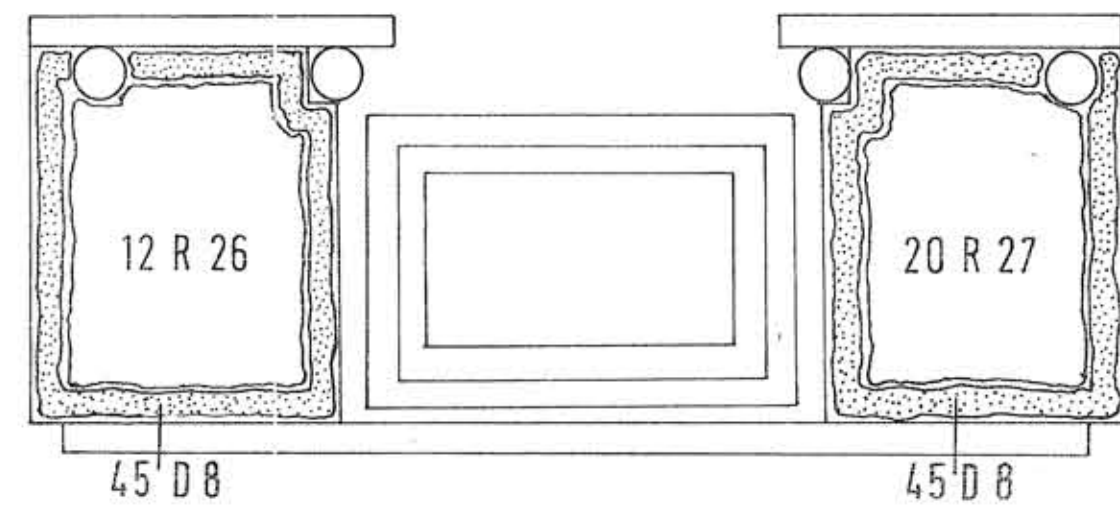

BORDER 11

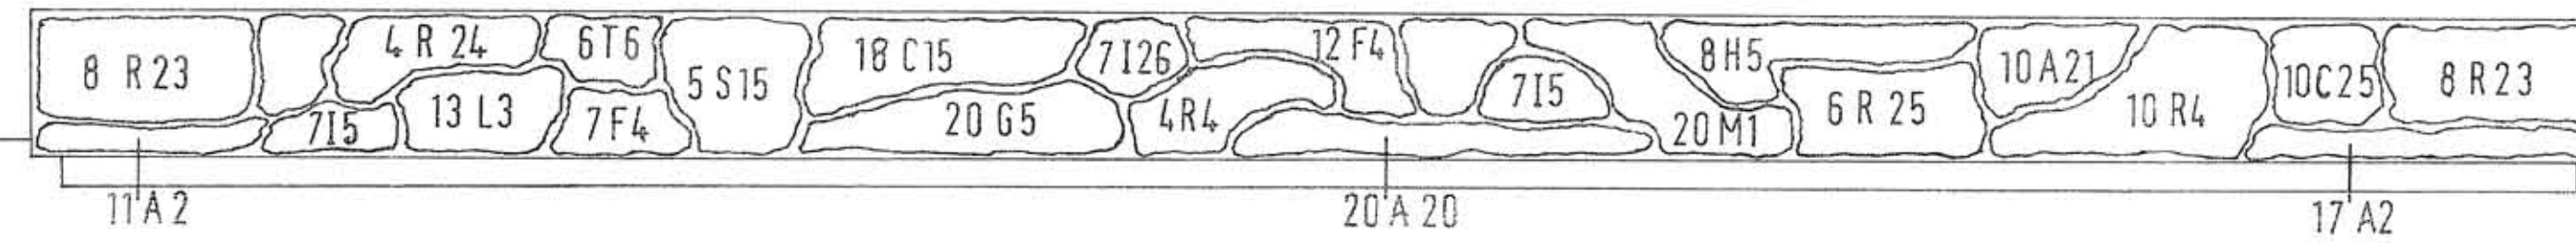

PERGOLA ROSE BEDS

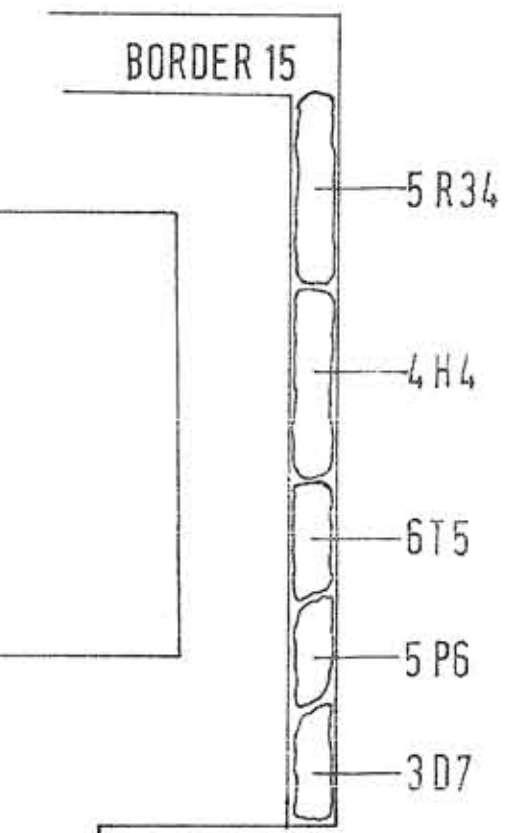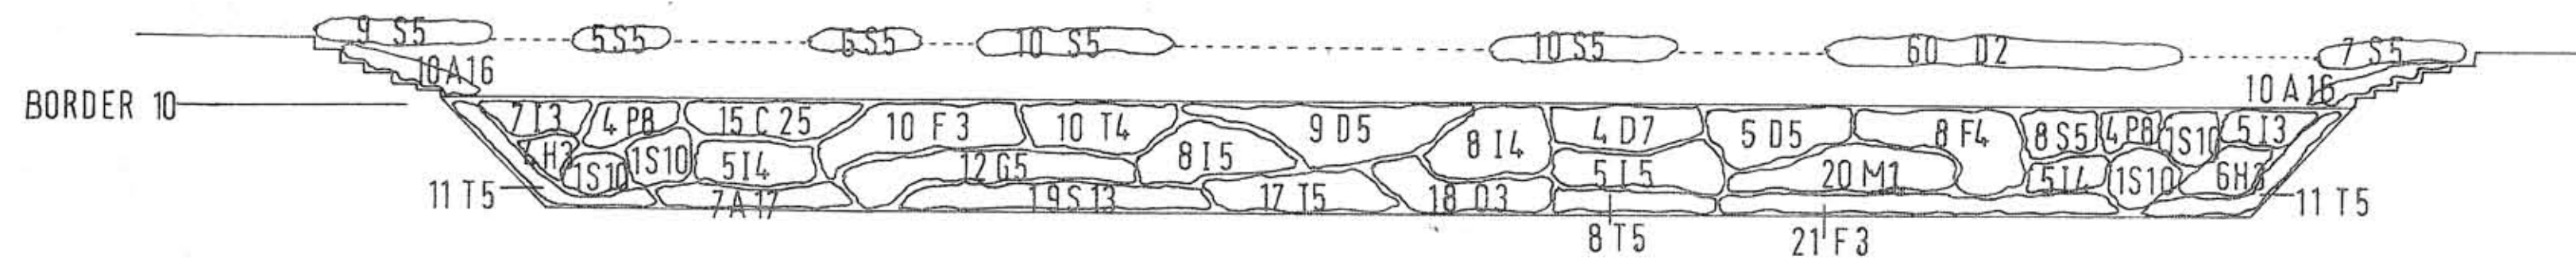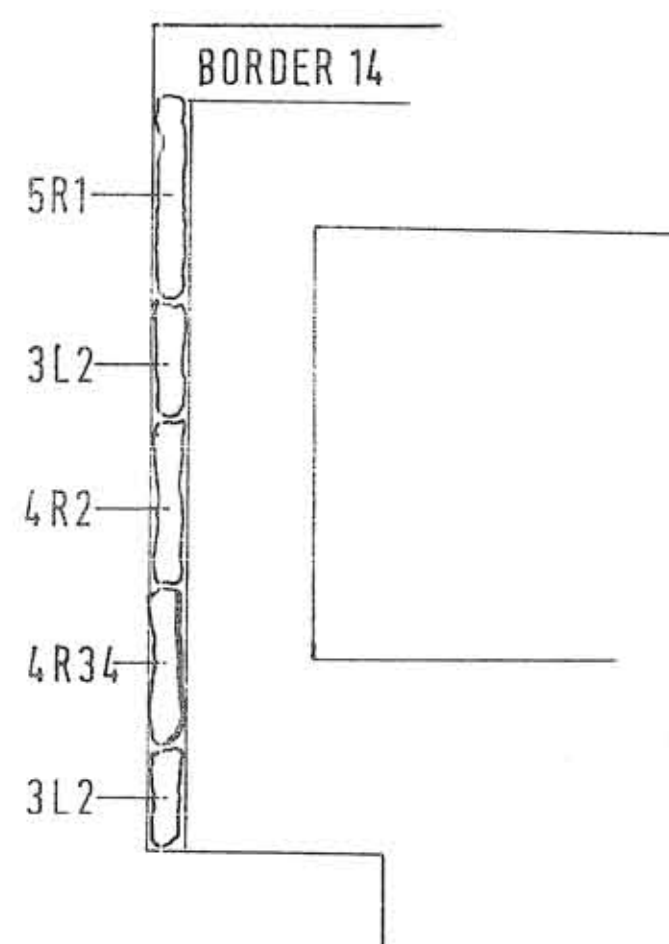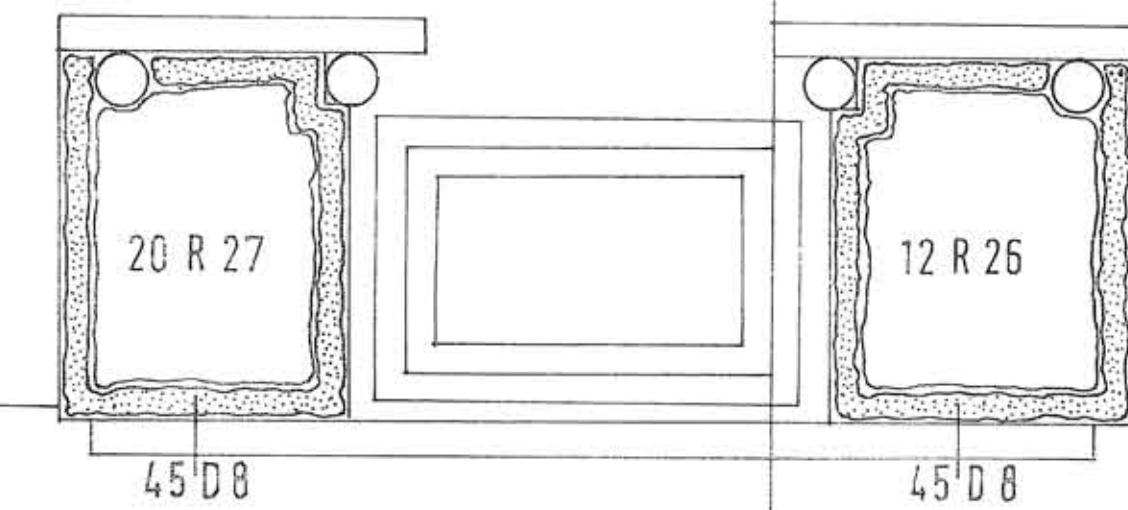

PERGOLA ROSE BEDS

- D 8 Dianthus Mrs Sinkins
- R 27 Rosa Alfred de Dalmis
- R 26 Rosa Mme Plantier

BORDER 14

- L 2 Lavandula munstead
- R 1 Rosa chinensis Natalie Nypels
- R 34 Rosa Little White Pet
- R 2 Rosmarinus officinalis

BORDER 15

- D 7 Dryopteris felix mas
- H 4 Hosta seiboldiana Elegans
- P 6 Phyllitis scolopendrium
- R 34 Rosa Little White Pet
- T 5 Tiarella cordifolia

BORDER 11

- A 2 Achillea ptarmica The Pearl
- A 21 Agapanthus Headbourne Hybrids
- A 20 Anaphalis yedoensis
- C 25 Campanula latifolia Brantwood
- C 15 Clematis recta Grandiflora

- F 4 Filipendula venusta
- G 5 Geranium sylvaticum Mayflower
- H 5 Hosta Royal Standard
- I 26 Iris pallida dalimatea
- I 5 Iris sibirica Ottawa
- L 3 Lysimachia clethroides
- M 1 Monarda didyma Cambridge Scarlet
- R 23 Rosa Cardinale de Richeleau
- R 24 Rosa pimpinellifolia William III
- R 4 Rosa pimpinellifolia Double White
- R 25 Rosa rugosa Blanc Courbet
- S 15 Sorbaria tomentosa
- T 6 Thalictrum Hewitts Double

BORDER 10

- A 16 Arenaria balerica
- A 17 Asarum europaeum
- C 25 Campanula latifolia Brantwood
- D 2 Dianthus arvensis alba
- D 5 Digitalis excelsior hybrid
- D 7 Dryopteris felix mas
- F 3 Filipendula ulmaria
- F 4 Filipendula venusta
- G 5 Geranium sylvaticum
- H 3 Helleborus niger
- I 3 Iris foetidissima
- I 4 Iris orientalis Snow Queen
- I 5 Iris sibirica Ottawa
- M 1 Monarda didyma Cambridge Scarlet
- O 3 Oenothera tetragona
- P 8 Phlox maculata Alpha
- S 13 Saxifrage umbrosa
- S 5 Sedum spectabile
- S 10 Skimmia japonica
- T 4 Thalictrum Purple Cloud
- T 5 Tiarella cordifolia

notes

COUNTY OF SOMERSET
County Hall, Taunton 0823 3451 ext.

B. C. ADAMS F.R.I.B.A.
County Architect

job architect
LMcR

job title
Hestercombe Gardens
Revised Planting 1976

drawing title
The North Borders
Pergola Rose Beds

job no.
FB9(G)M

revision suffix

B.I.C.

scale 1:14
date 16.8.76
drawn 9.8.6.
Retain Destroy

6 mm GRID